


Dukes House
32-38 Dukes Place
Aldgate
London
EC3A 7LP

Scale 1:200

First Floor and
Ground Floor Footprint
NORTH SIDE

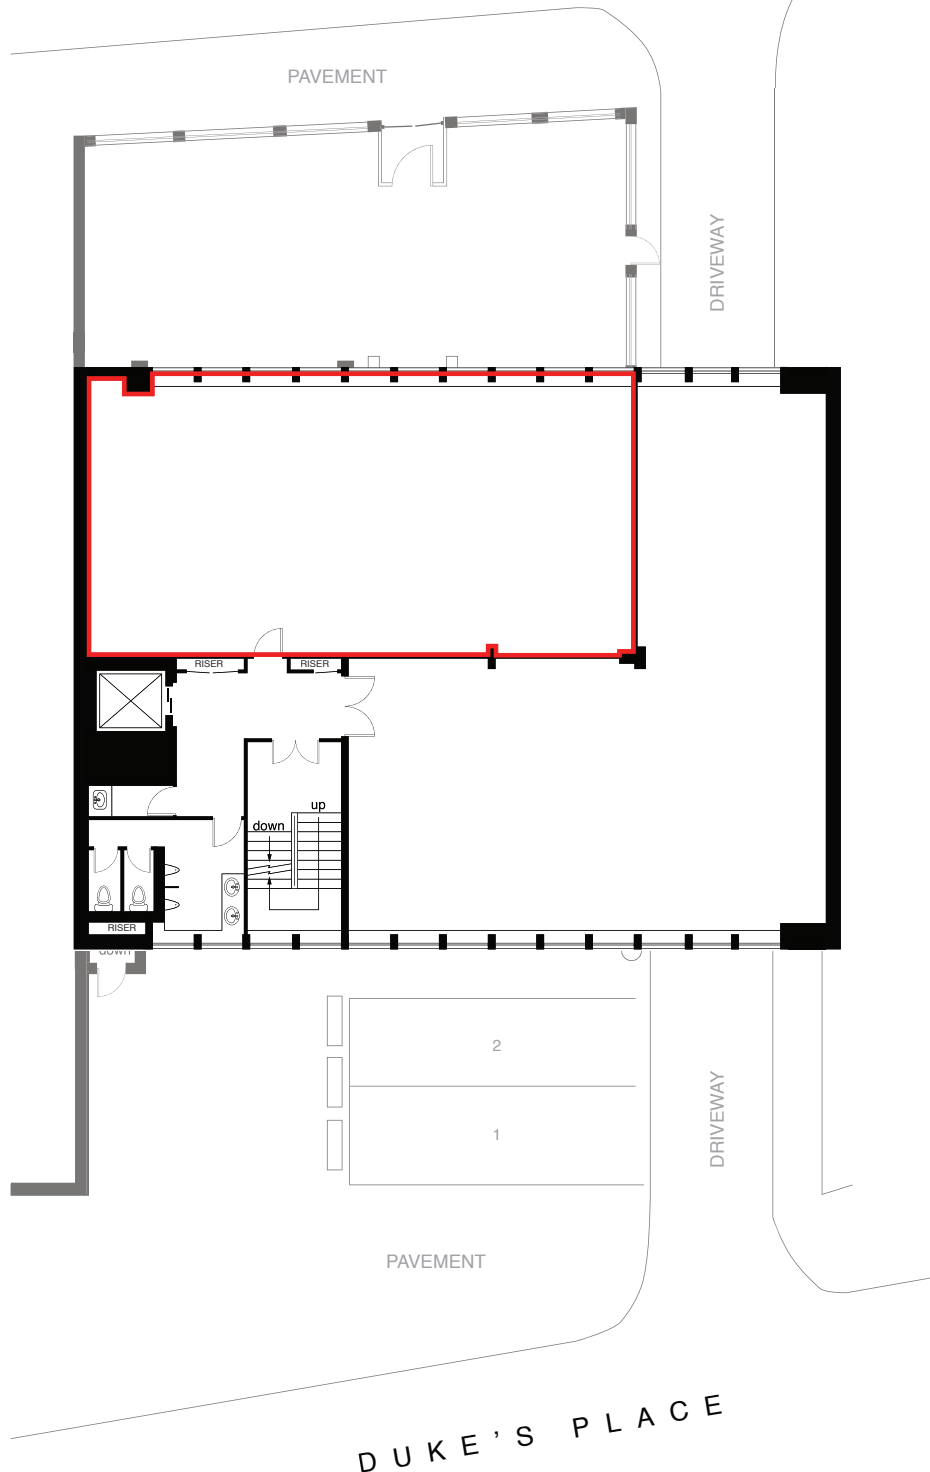

REV	AMENDMENT	DATE

Magnolia Square Limited
2 Sheraton Street
Soho
London
W1F 8BH
020 7479 4855

PRINT AT A4

PROJECT
Dukes House
32-38 Dukes Place
Aldgate
London
EC3A 7LP

MEASURED SURVEY

DRAWING TITLE
LEASEPLAN

SCALE 1:200 DRAWN BY DATE
Jan 09

DRAWING NUMBER 1 4332