



Dukes House  
 32-38 Dukes Place  
 Aldgate  
 London  
 EC3A 7LP


Scale 1:200

Sixth Floor and  
 Ground Floor  
 Footprint  
 NORTH SIDE

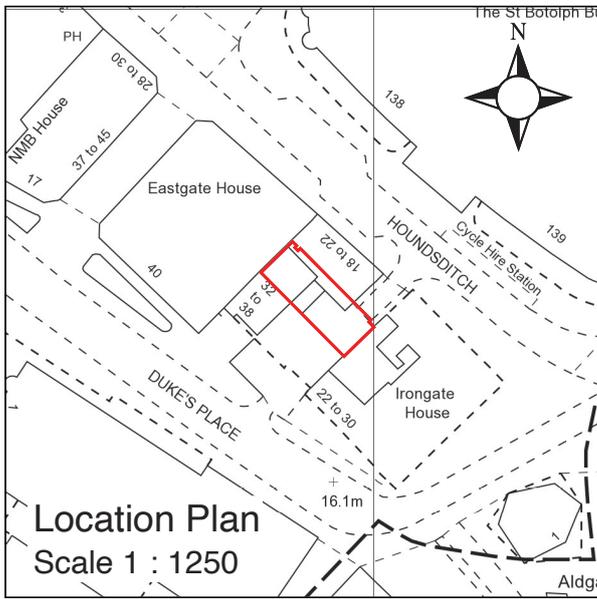

HOUNDSDITCH

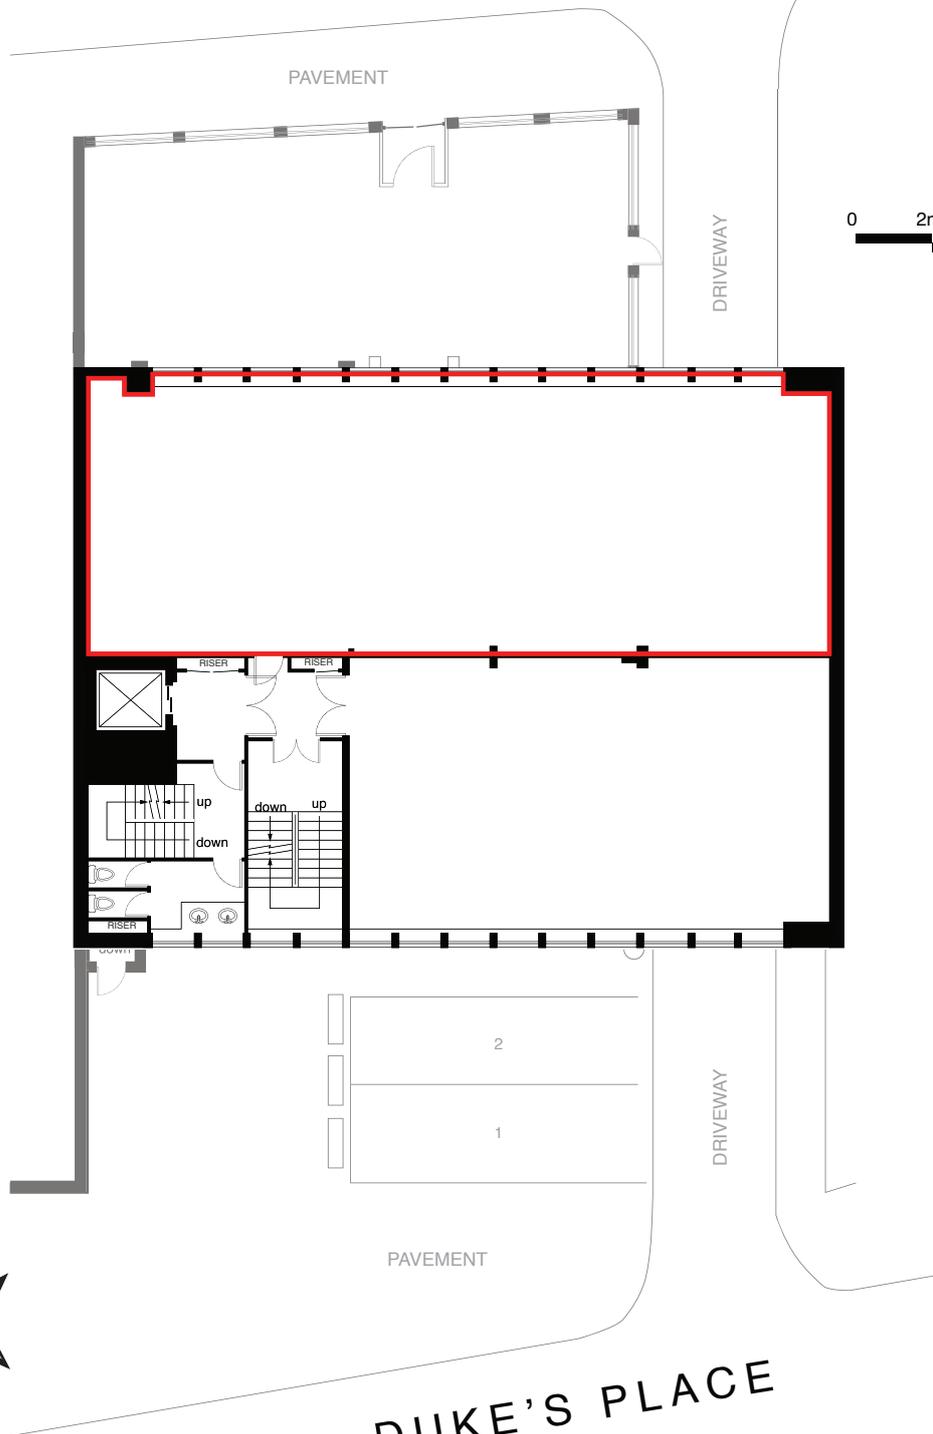

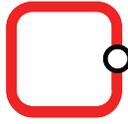NOTES	
Magnolia Square Limited 57 Rathbone Place London W1T 1JU	
020 7479 4855	
	
PRINT AT A4	
PROJECT Dukes House 32-38 Dukes Place Aldgate London EC3A 7LP	
MEASURED SURVEY	
DRAWING TITLE LEASEPLAN	
SCALE 1:200	DATE FEB 2022
DRAWING NUMBER 6	22106

