


Existing Plan

GF-Ground Floor


1:50

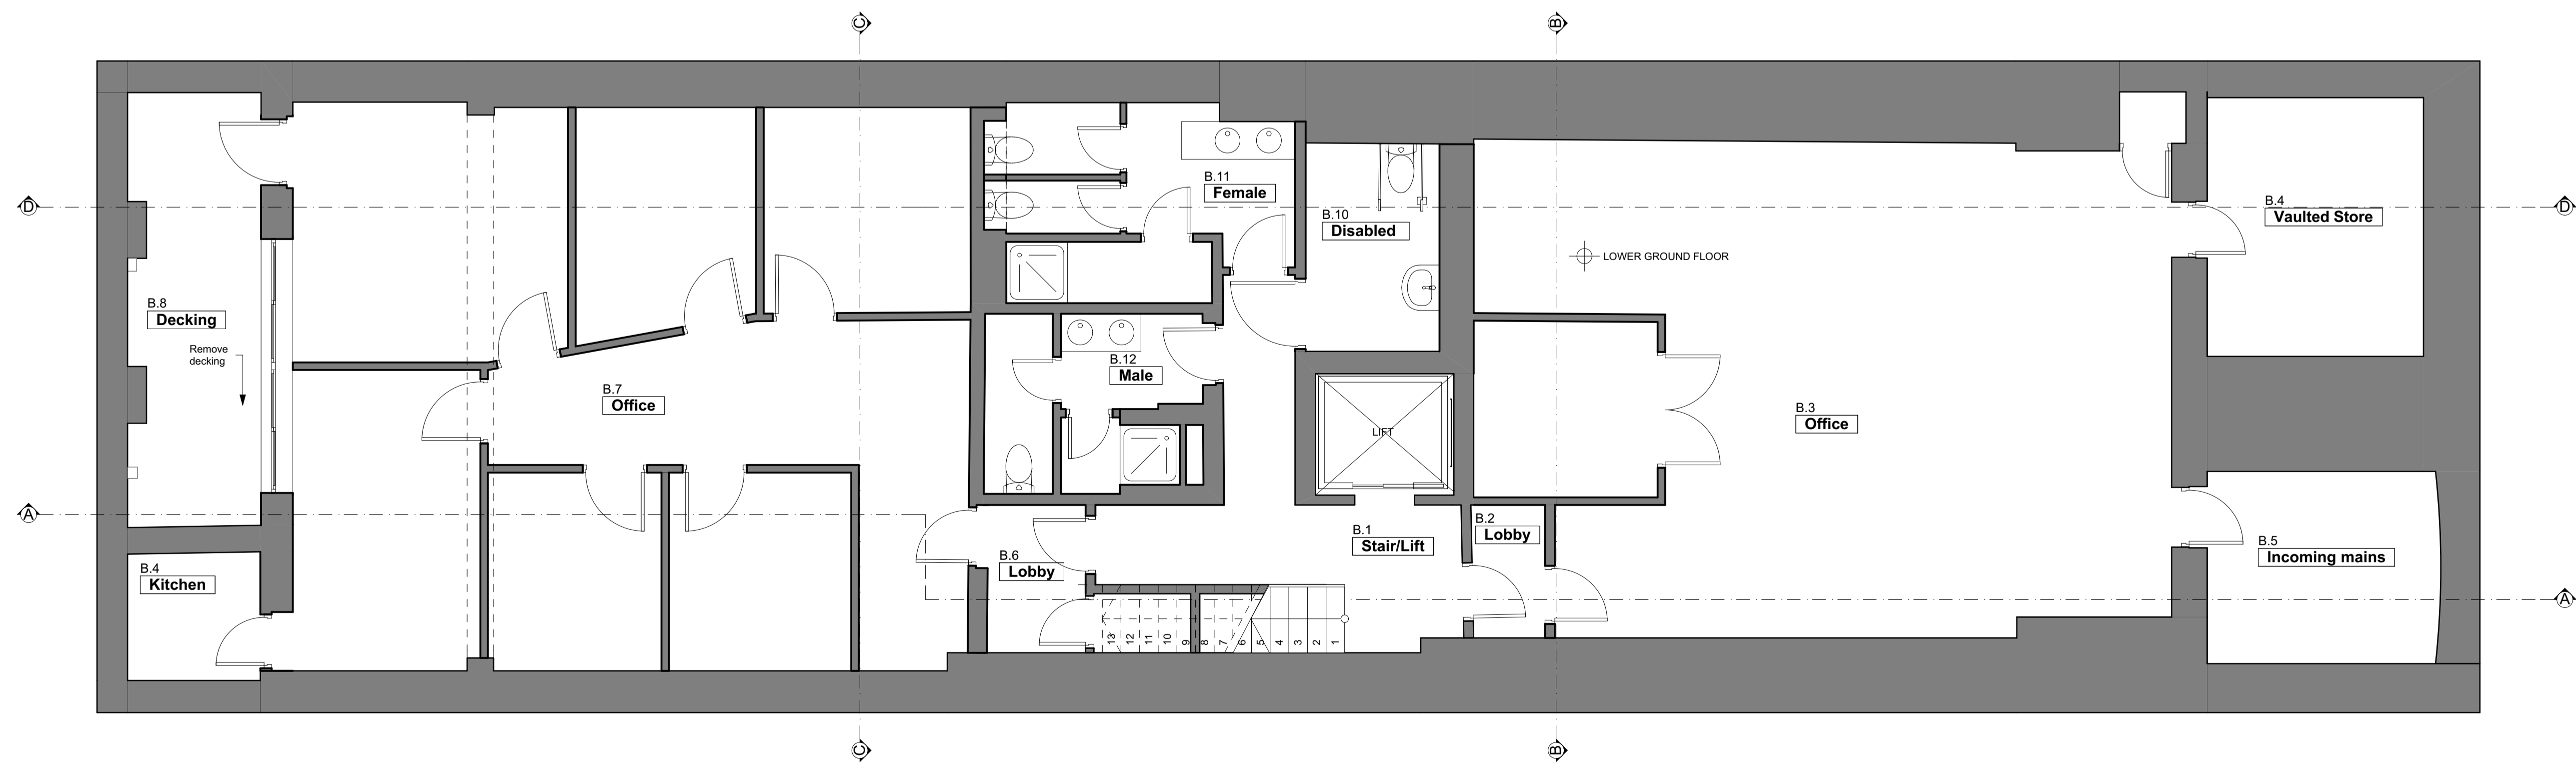

Existing Plan

LG-Lower Ground Floor

1:50

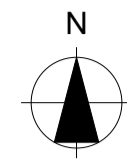

Rev	Description	Drawn	Check	Date
1	Initial Issue	EP	KT	08.03.2016
1	Revised to include coordination information from design team	EP	KT	20.04.2016

Architect
Geraghty Taylor ARCHITECTS
 a | Saxon House, 48 Southwark Street, London SE1 1UN
 t | 020 3696 5530
 f | 020 3696 5559
 e | design@gtarchitects.co.uk
 w | www.gtarchitects.co.uk

Client
Frederick Properties Ltd
 Citypoint 65 Haymarket
 Terrace Edinburgh EH12 5HD

Project
4 City Road
 4 City Rd London EC1Y2AA

Drawing Scale @ A1

Basement & Ground Floor - Existing 1:50

Drawing number	Revision	Date
P15-004-A10.1.1	1	20.04.2016

Drawing status	Drawn	Checked
Tender	EP	KT

No dimensions to be scaled from this drawing.
 Dimensions to be checked on site prior to fabrication.
 Report all discrepancies to Geraghty Taylor Architects.
 COPYRIGHT ©

